


Approved by: \_\_\_\_\_

Signature

Date

Existing  
Rear Door

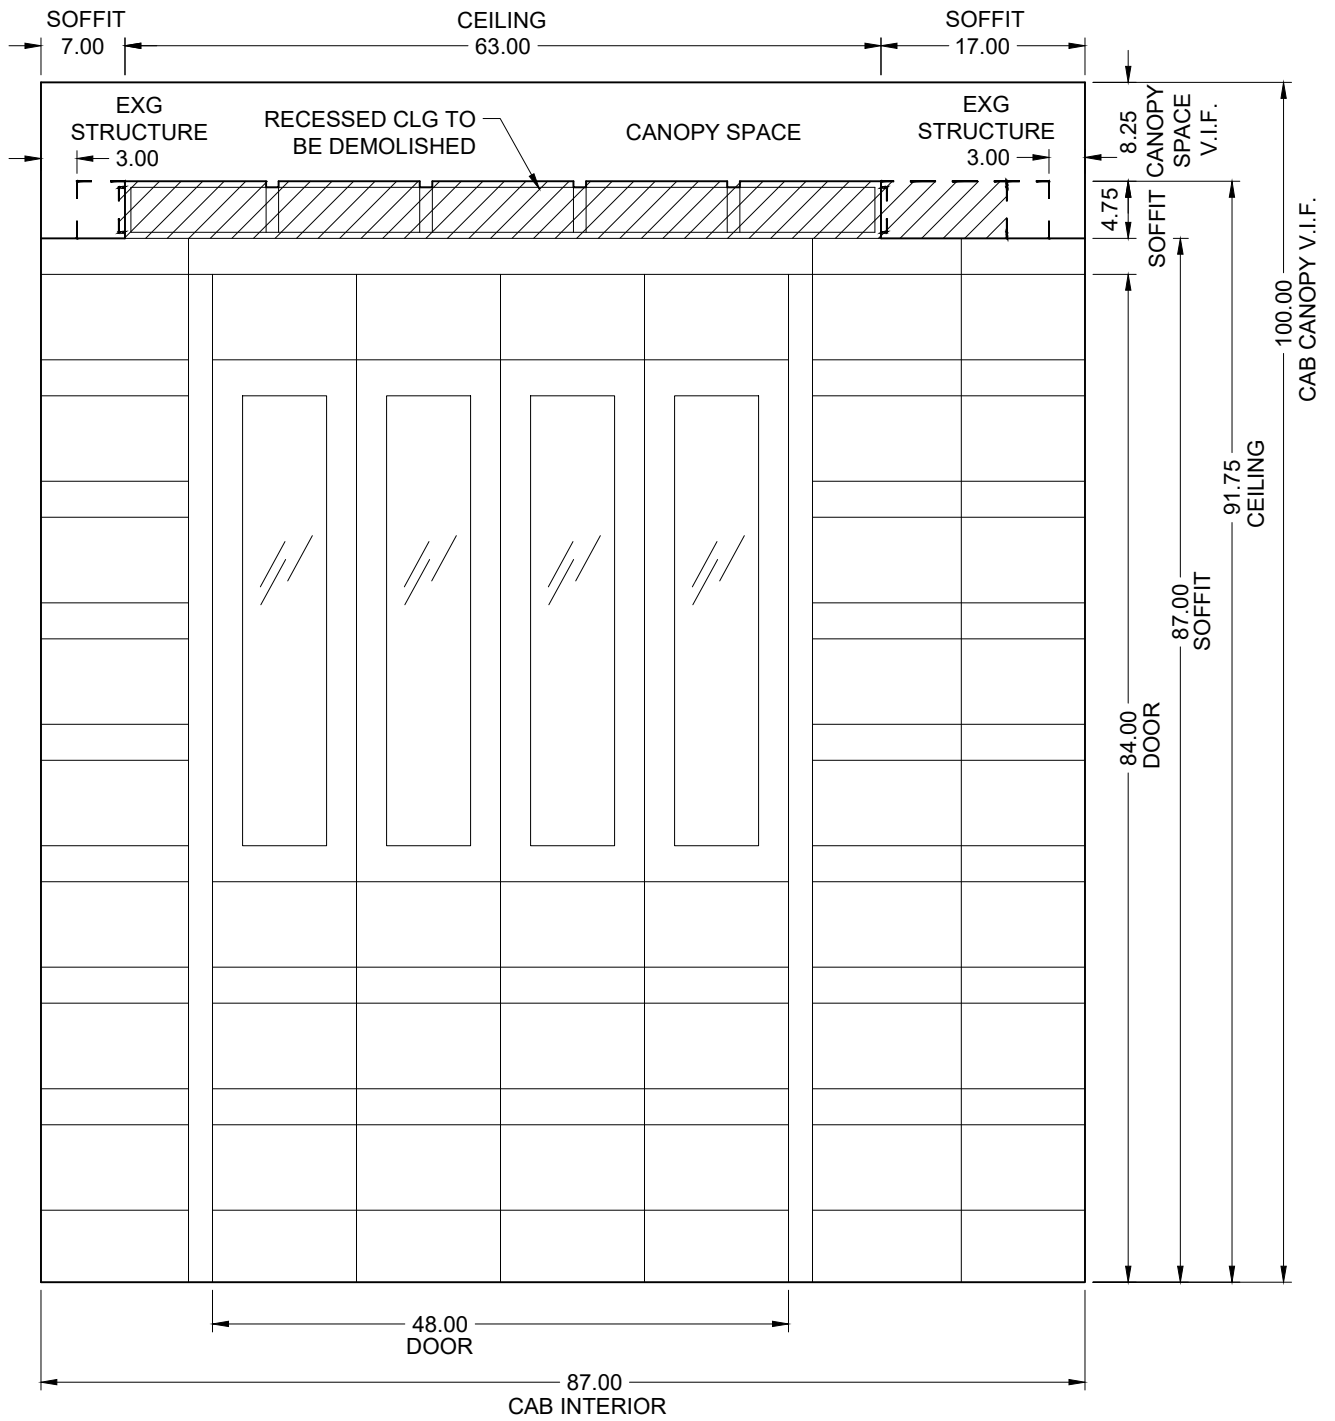


Approved by: \_\_\_\_\_

Signature

Date

## Existing Front Door

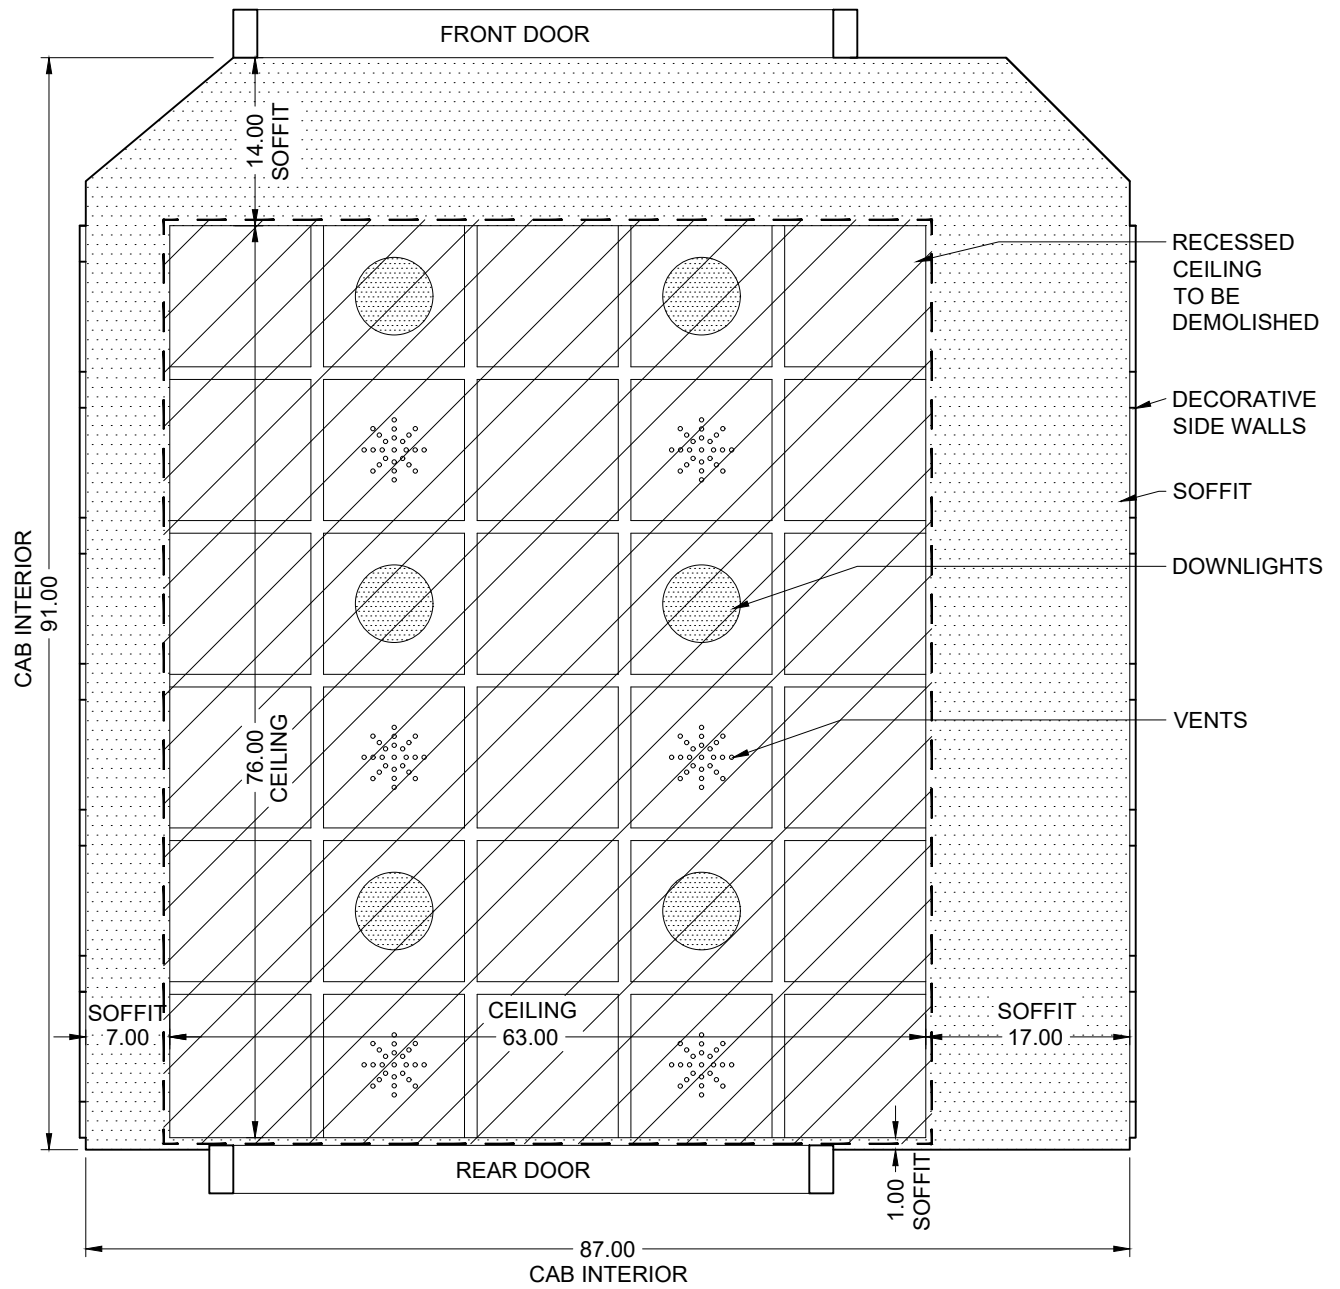


Approved by: \_\_\_\_\_

Signature

Date

Existing  
Reflected Ceiling Plan

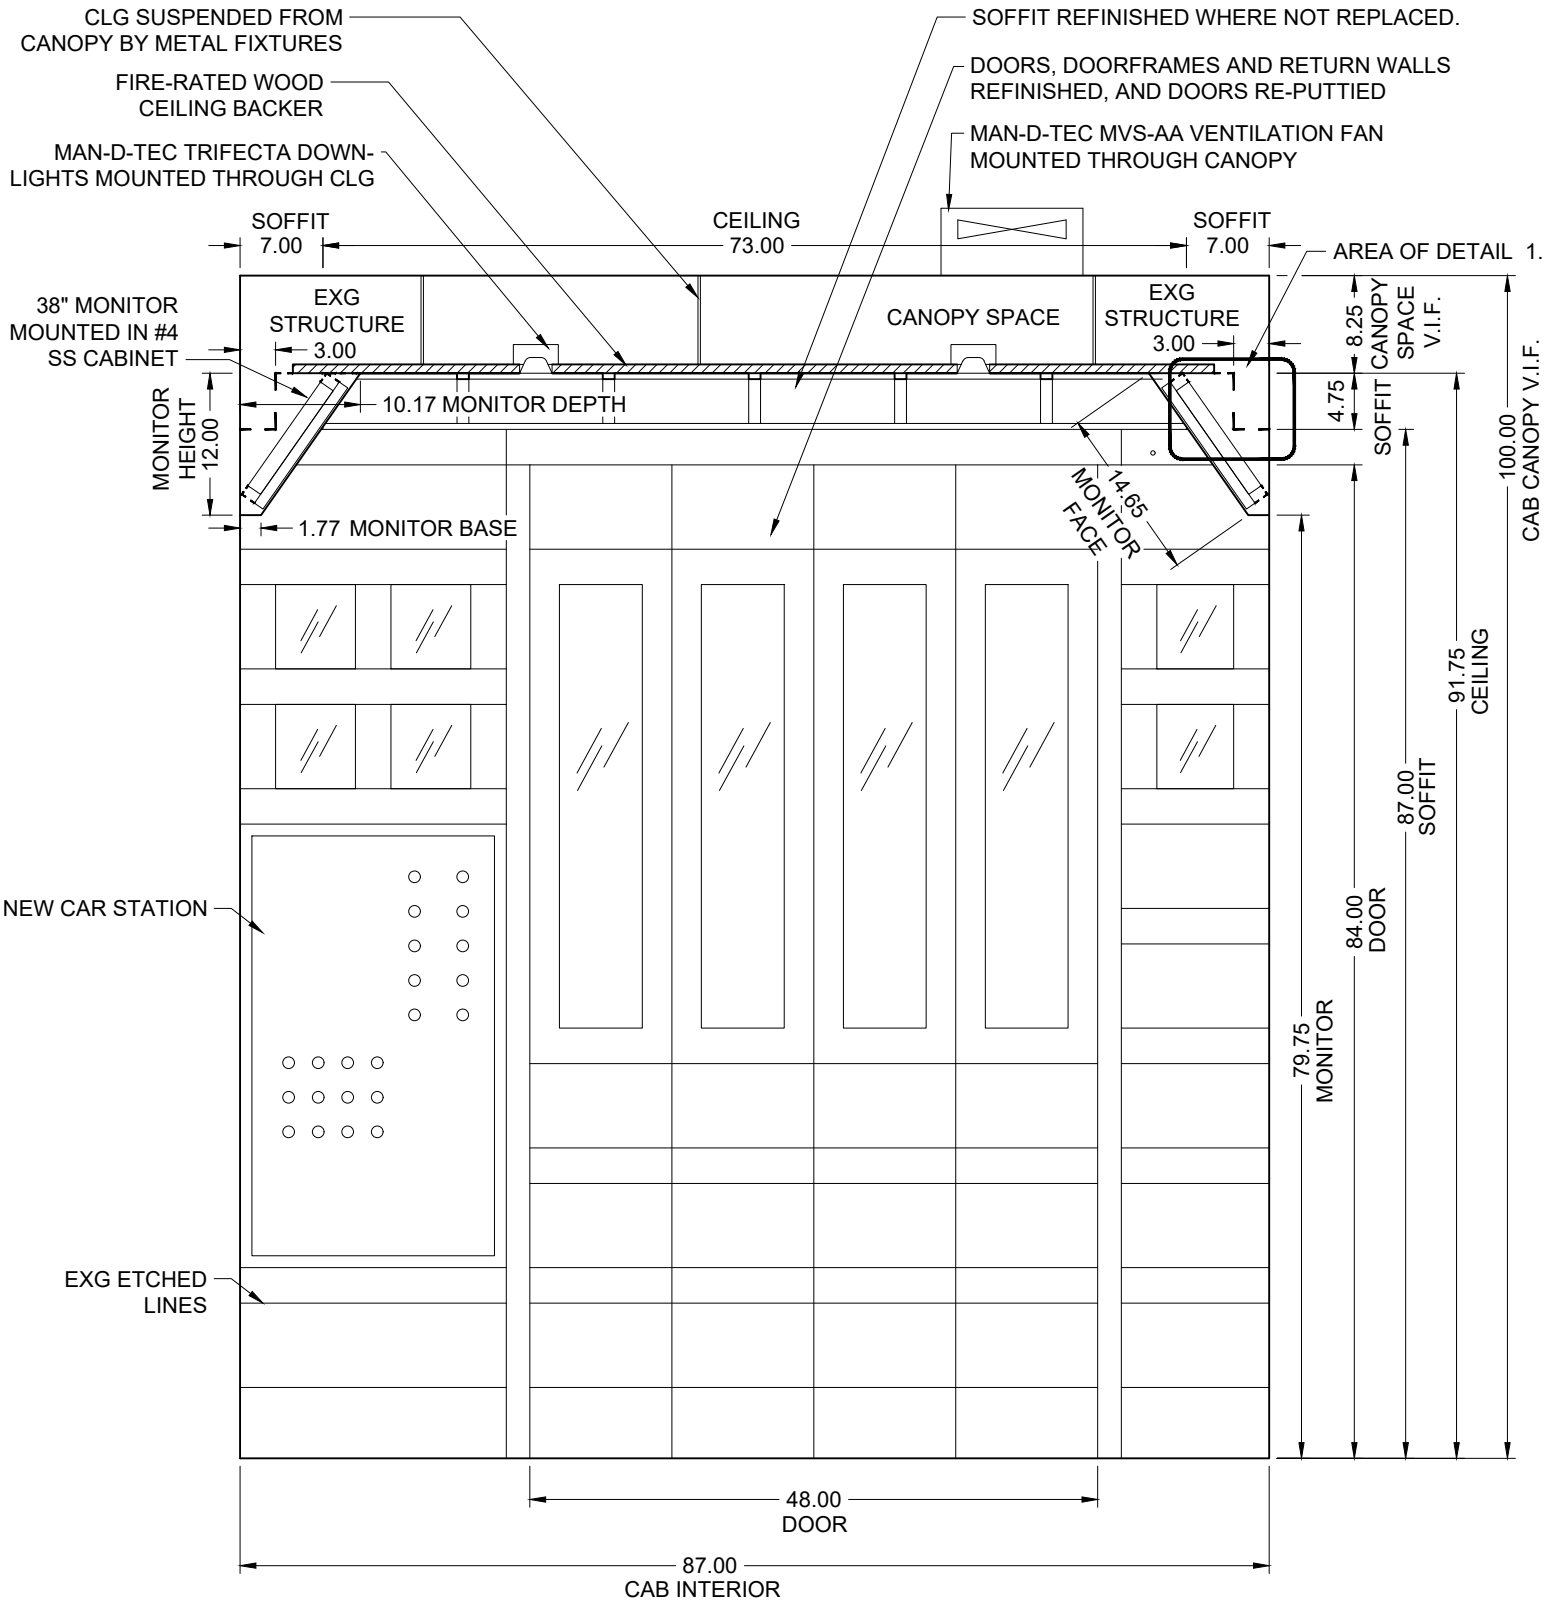


Approved by: \_\_\_\_\_

Signature

Date

## Preliminary Design

### Rear Door

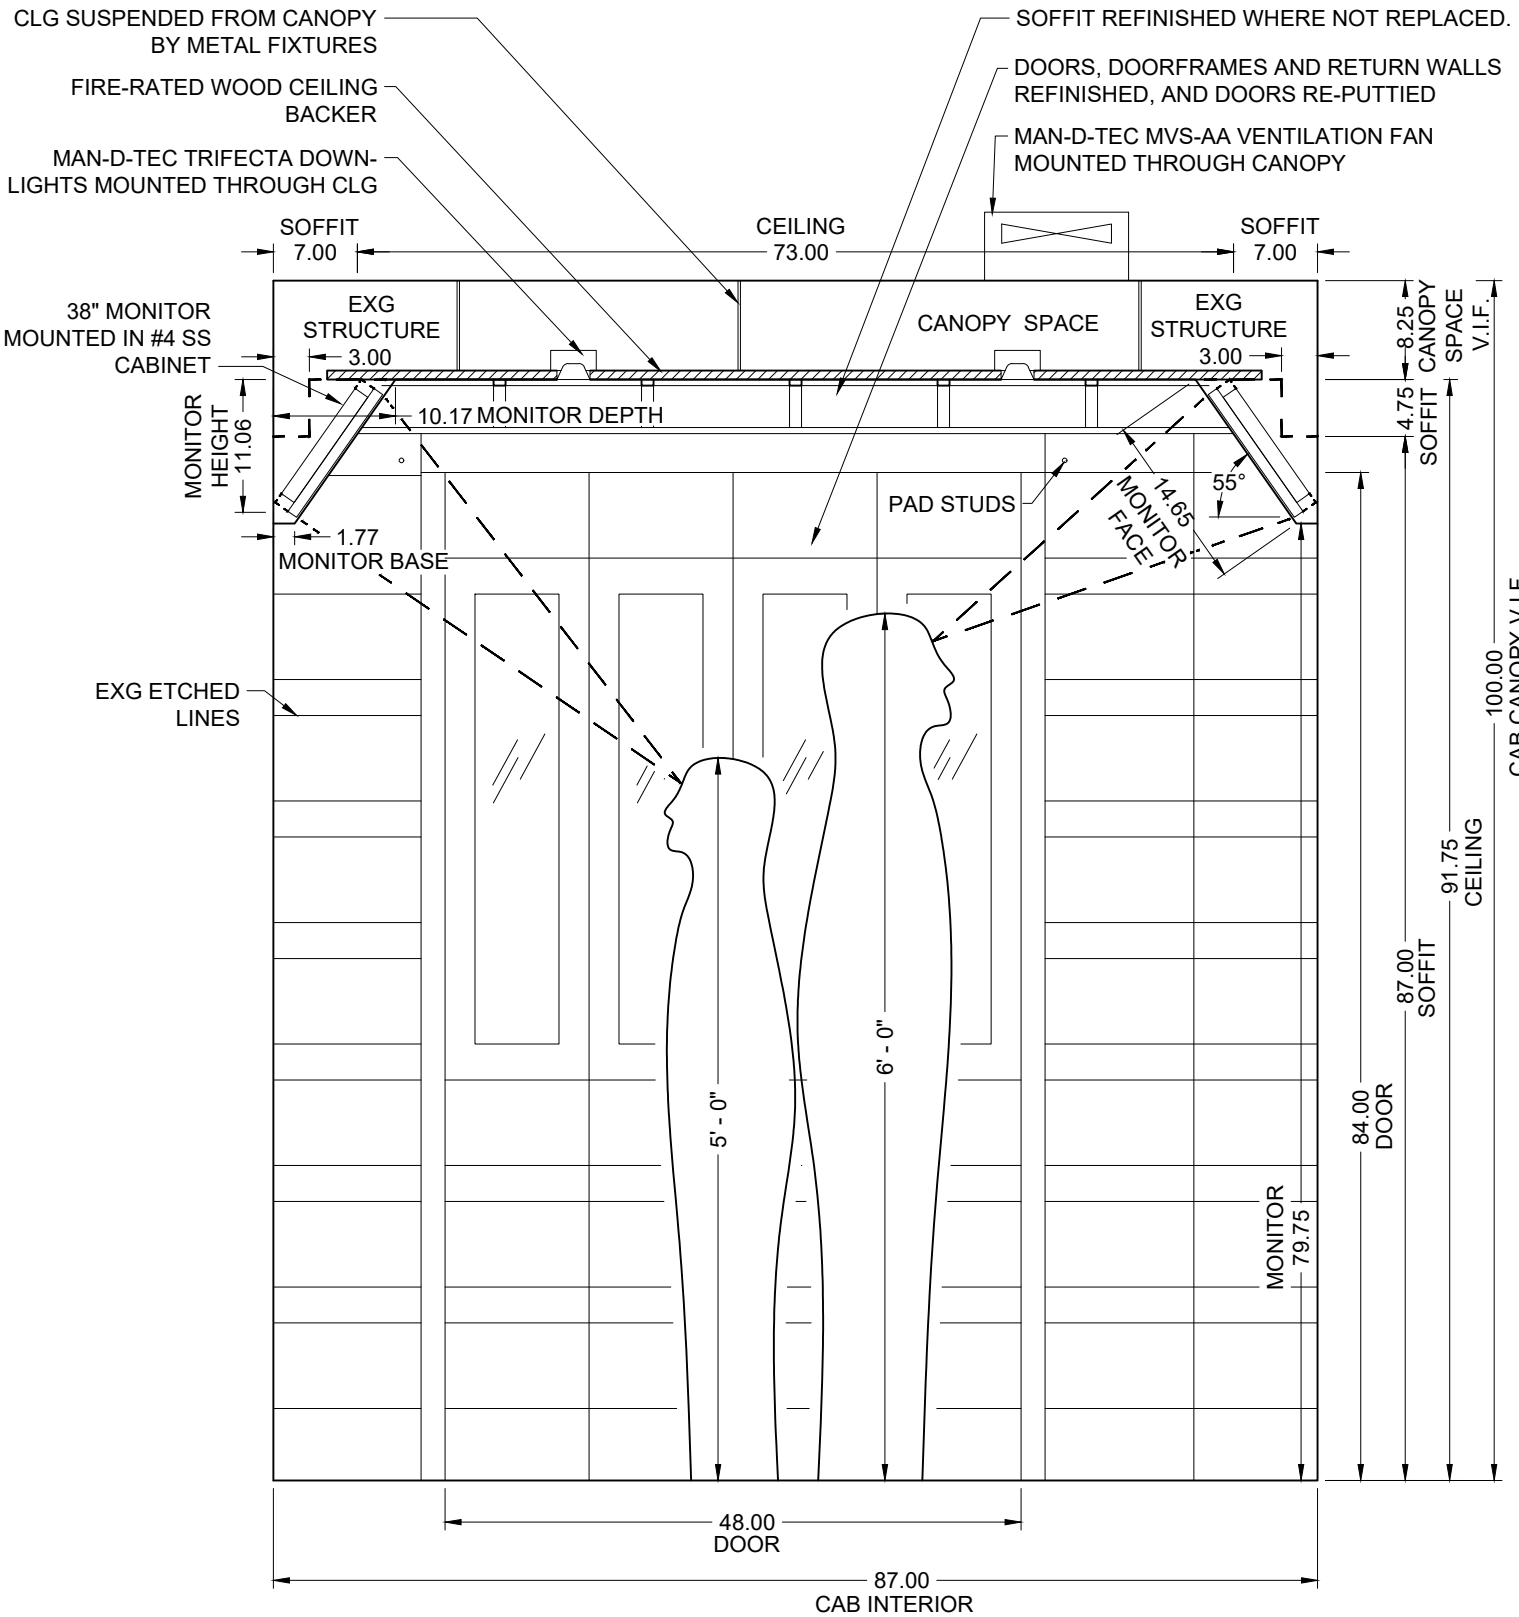


Approved by: \_\_\_\_\_

Signature

Date

### Preliminary Design

### Front Door

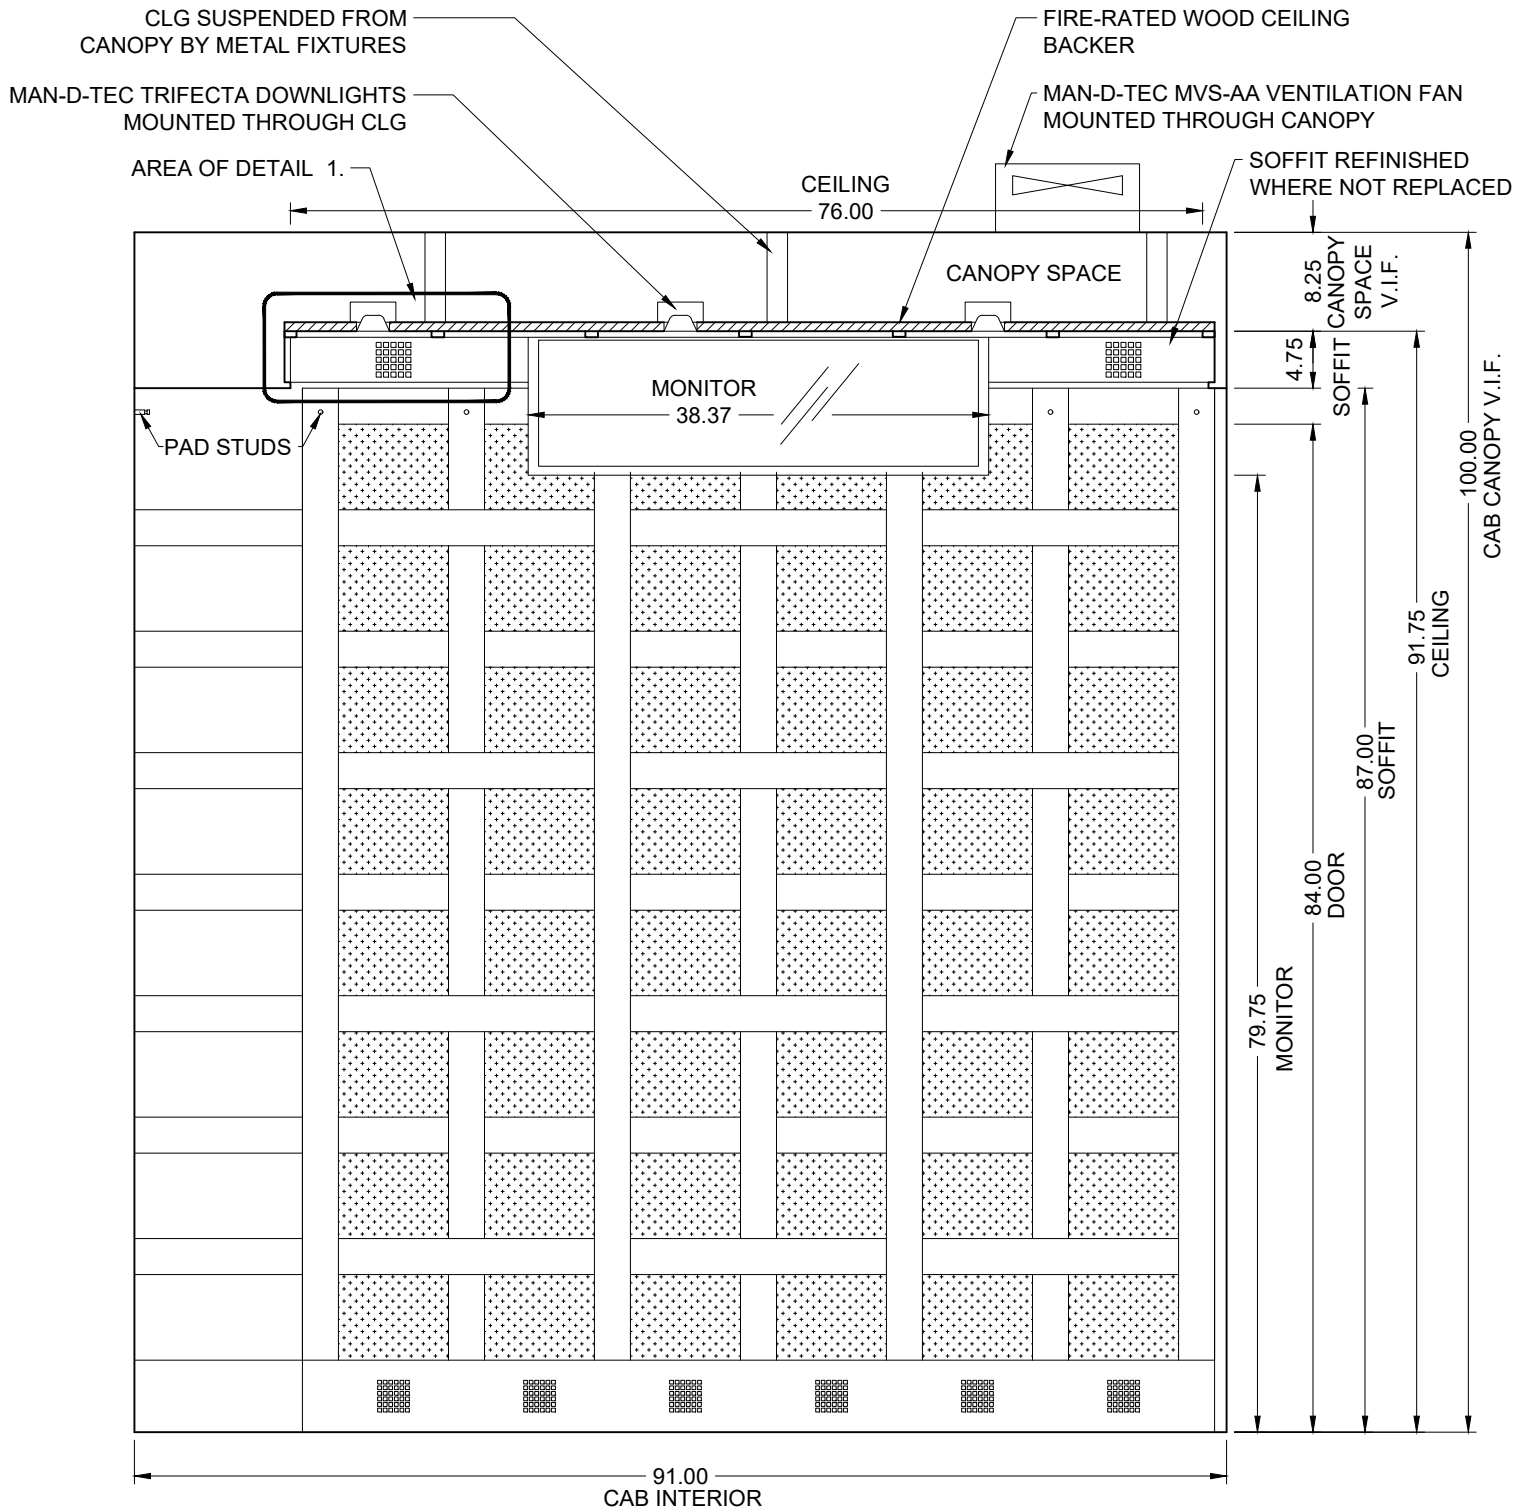


Approved by: \_\_\_\_\_

Signature

Date


## Preliminary Design Side Wall

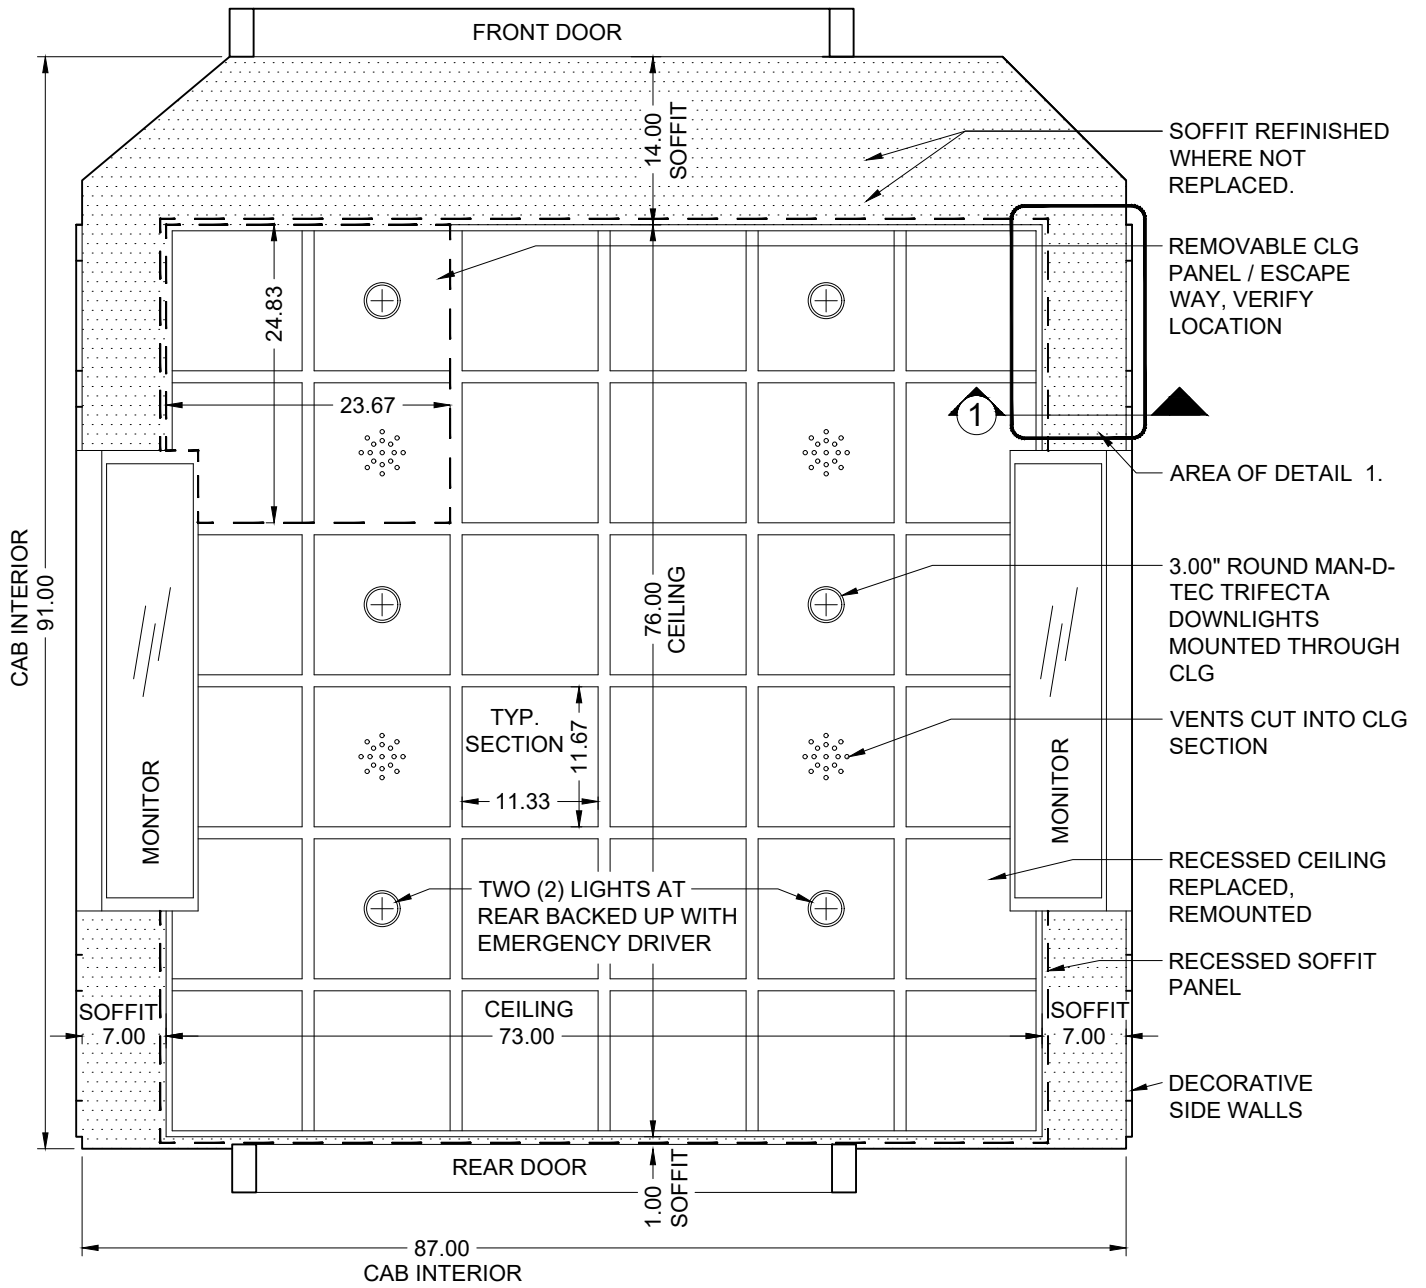

Approved by:

\_\_\_\_\_  
 Signature Date

Preliminary Design  
 Reflected Ceiling Plan

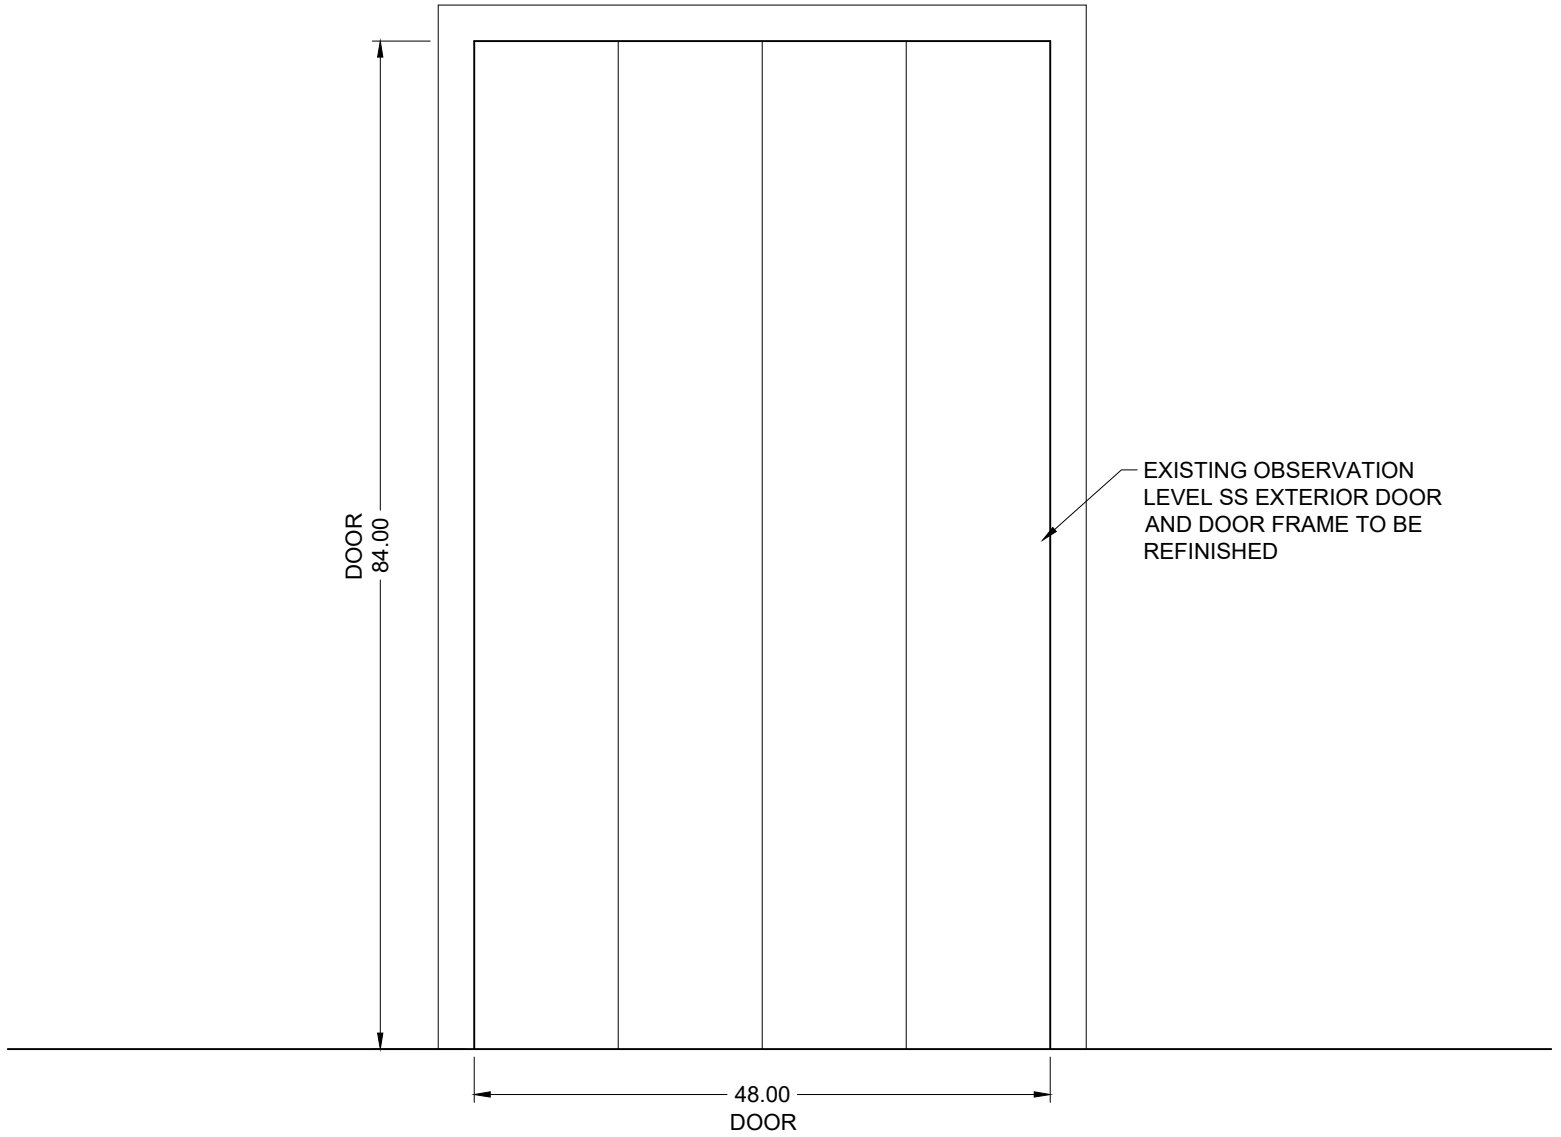


Approved by: \_\_\_\_\_

Signature


Date

Preliminary Design  
Upper Level SS Door

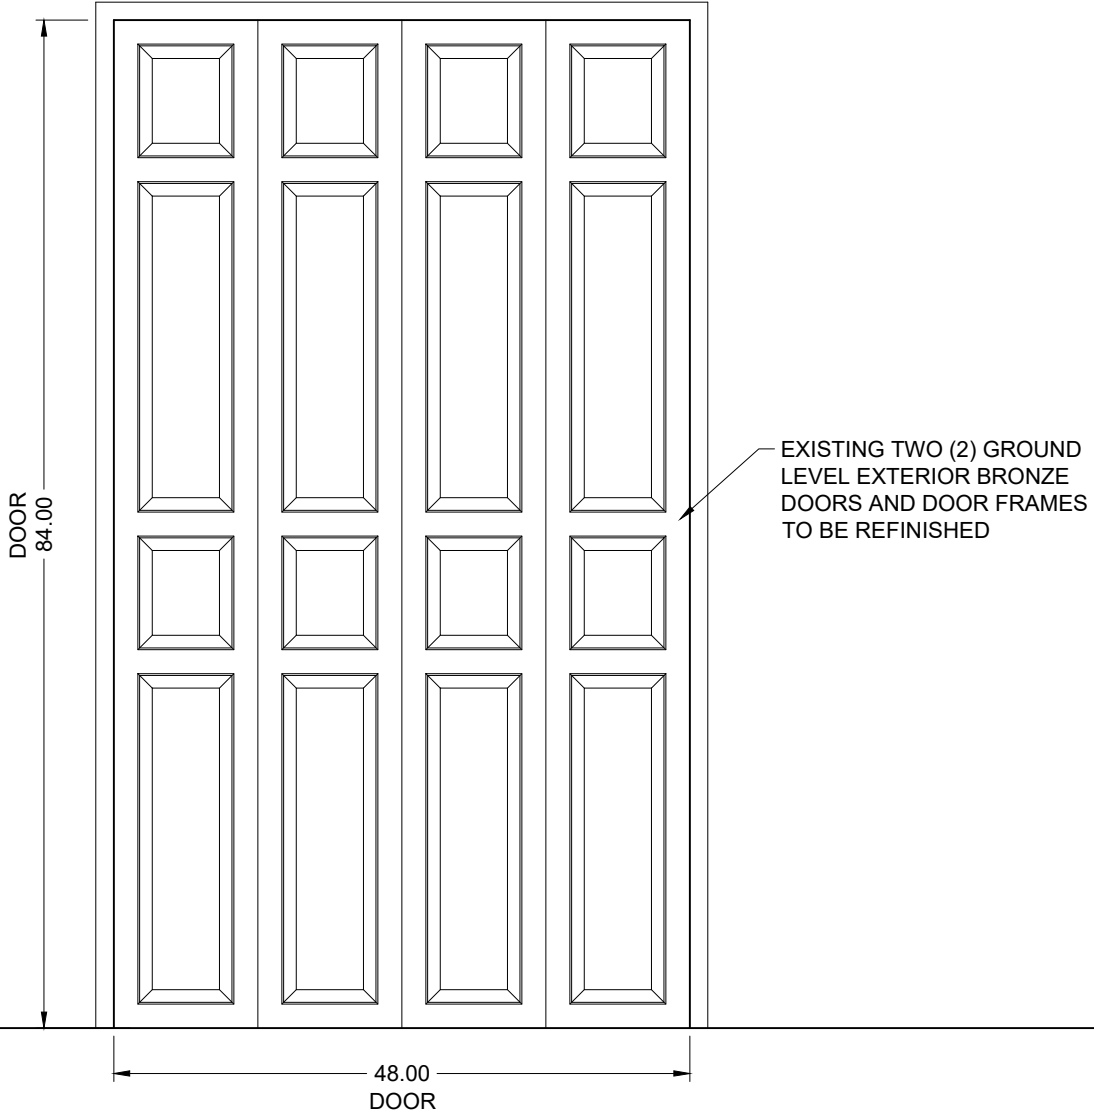

Approved by: \_\_\_\_\_  
 Signature Date

**Preliminary Design**  
**Ground Level Bronze Doors**

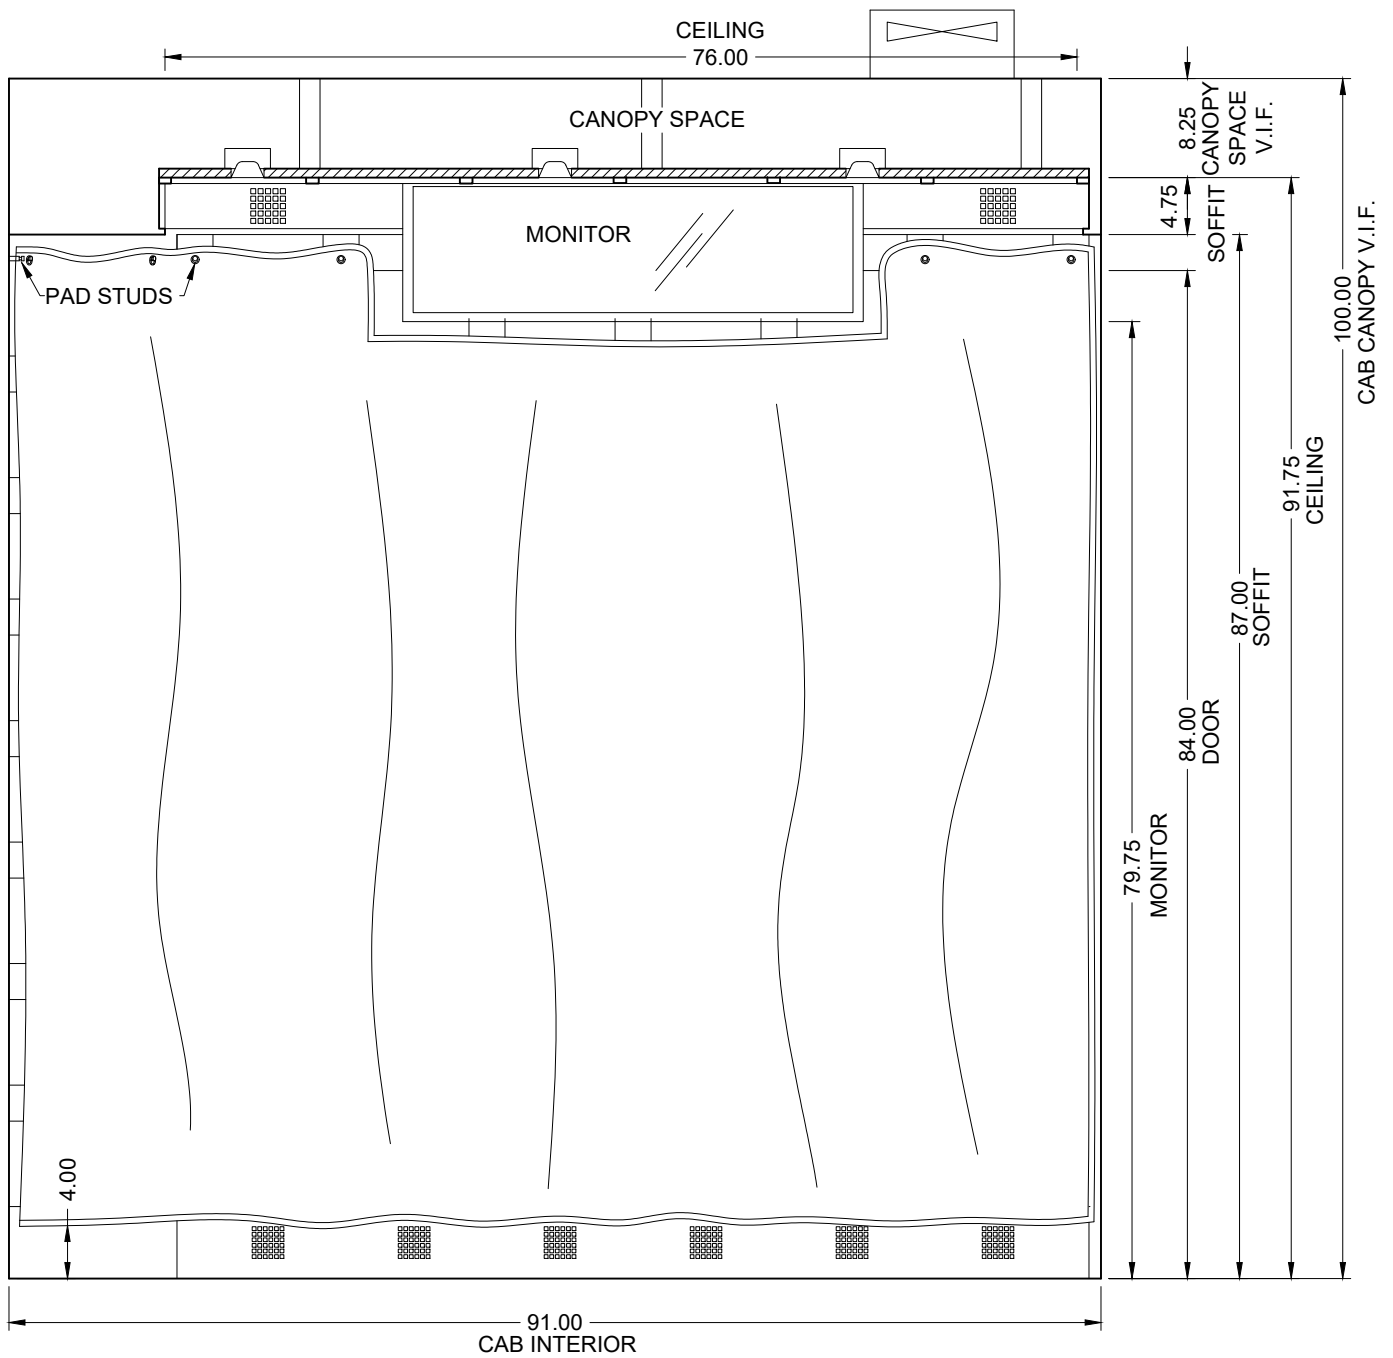


Approved by: \_\_\_\_\_

Signature

Date

## Preliminary Design

### Pad Installed on Side Wall

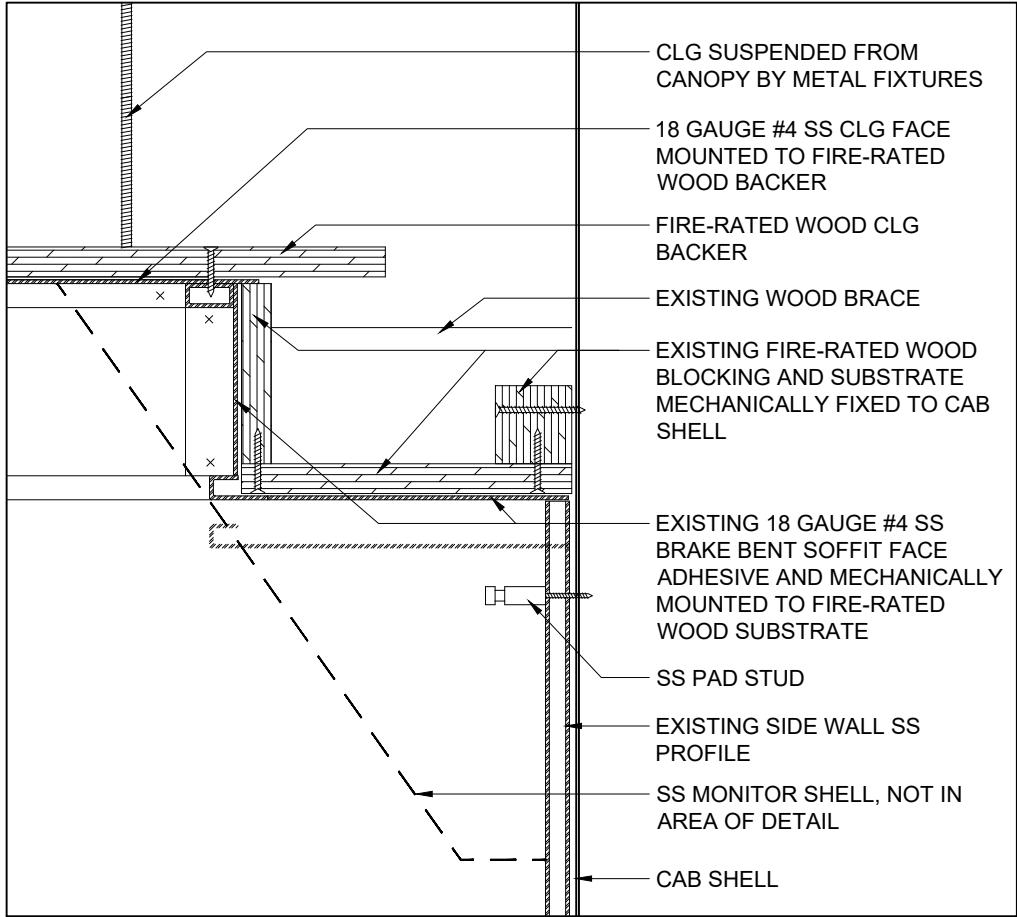

Detail 1

Approved by:

\_\_\_\_\_

Signature

Date

