



Scale 1/8" = 1'

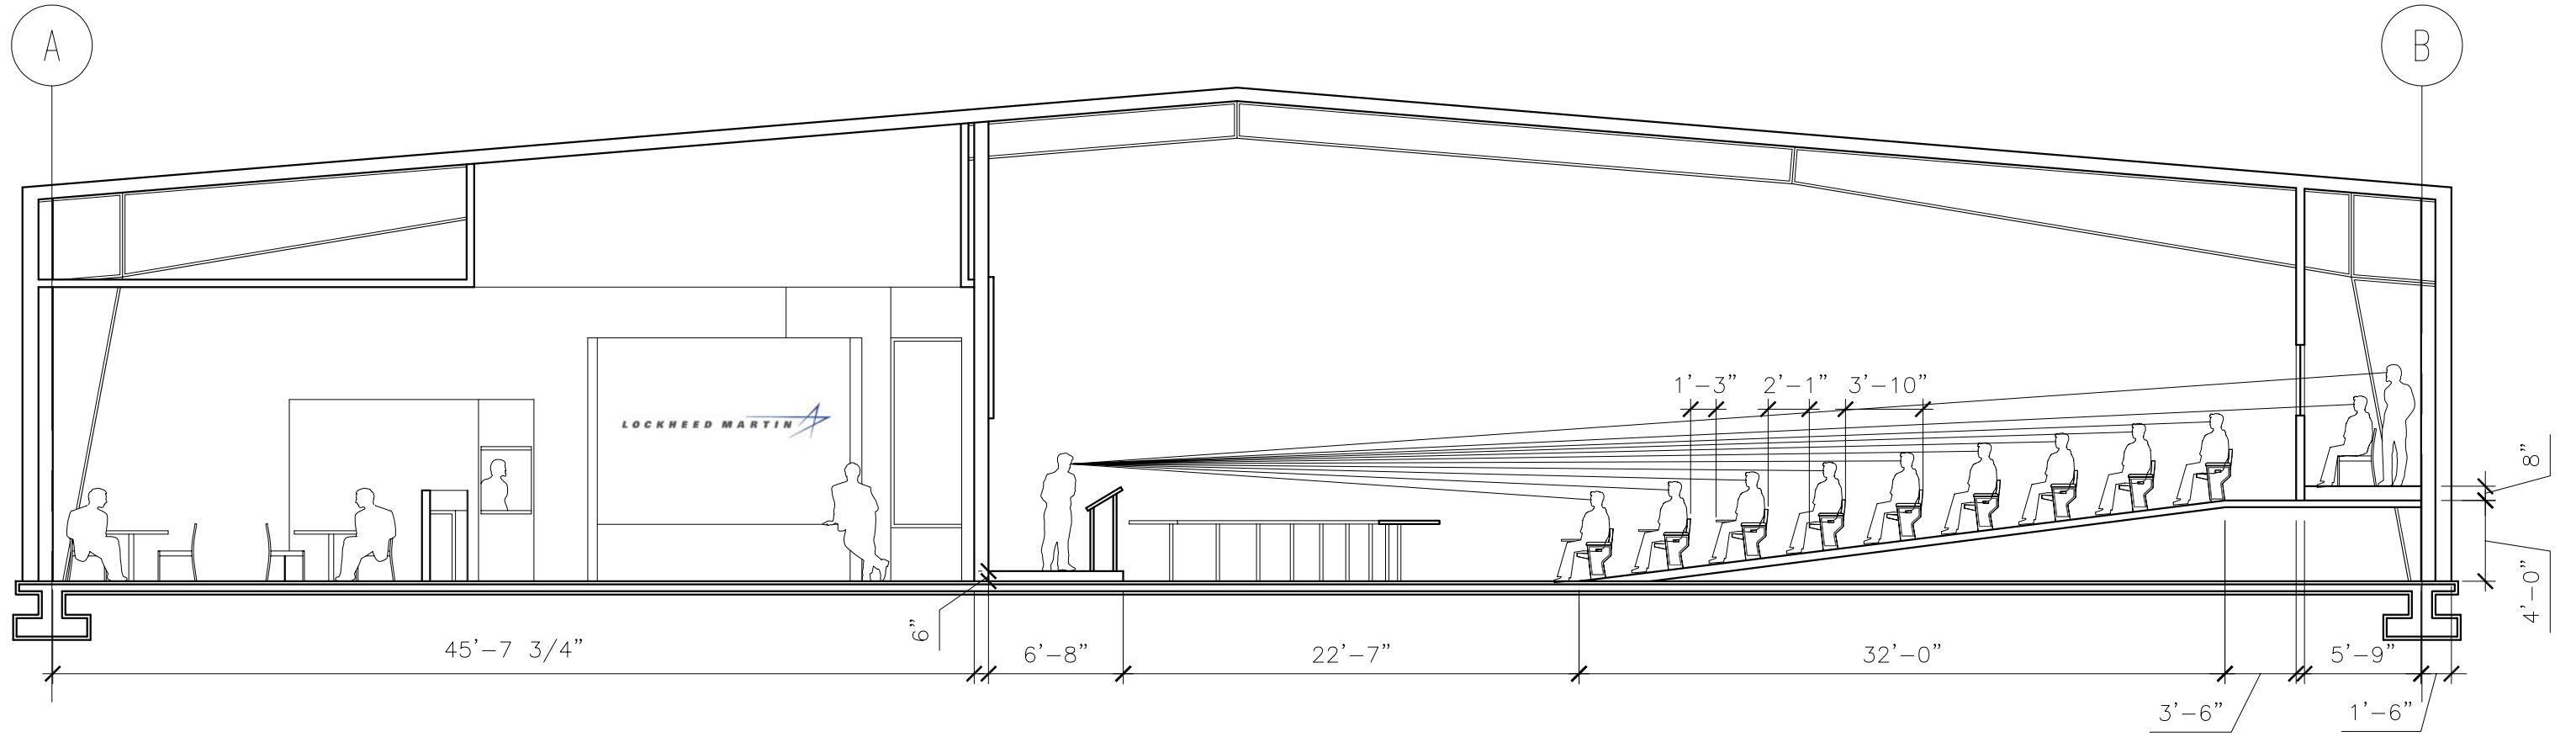



Auditorium Section
Scheme 3 - Ceiling Finishes

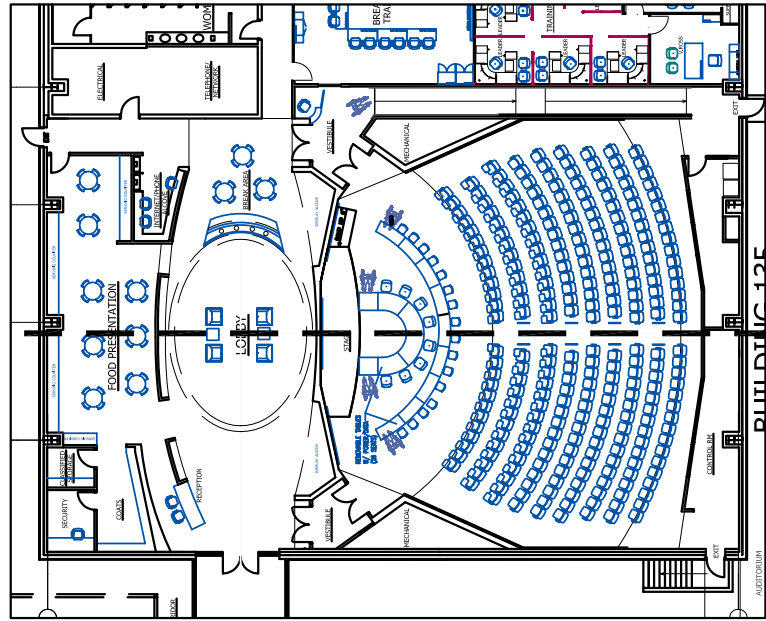

Scale 1/8" = 1'



Auditorium Section
Scheme 4 - Maximum Rake

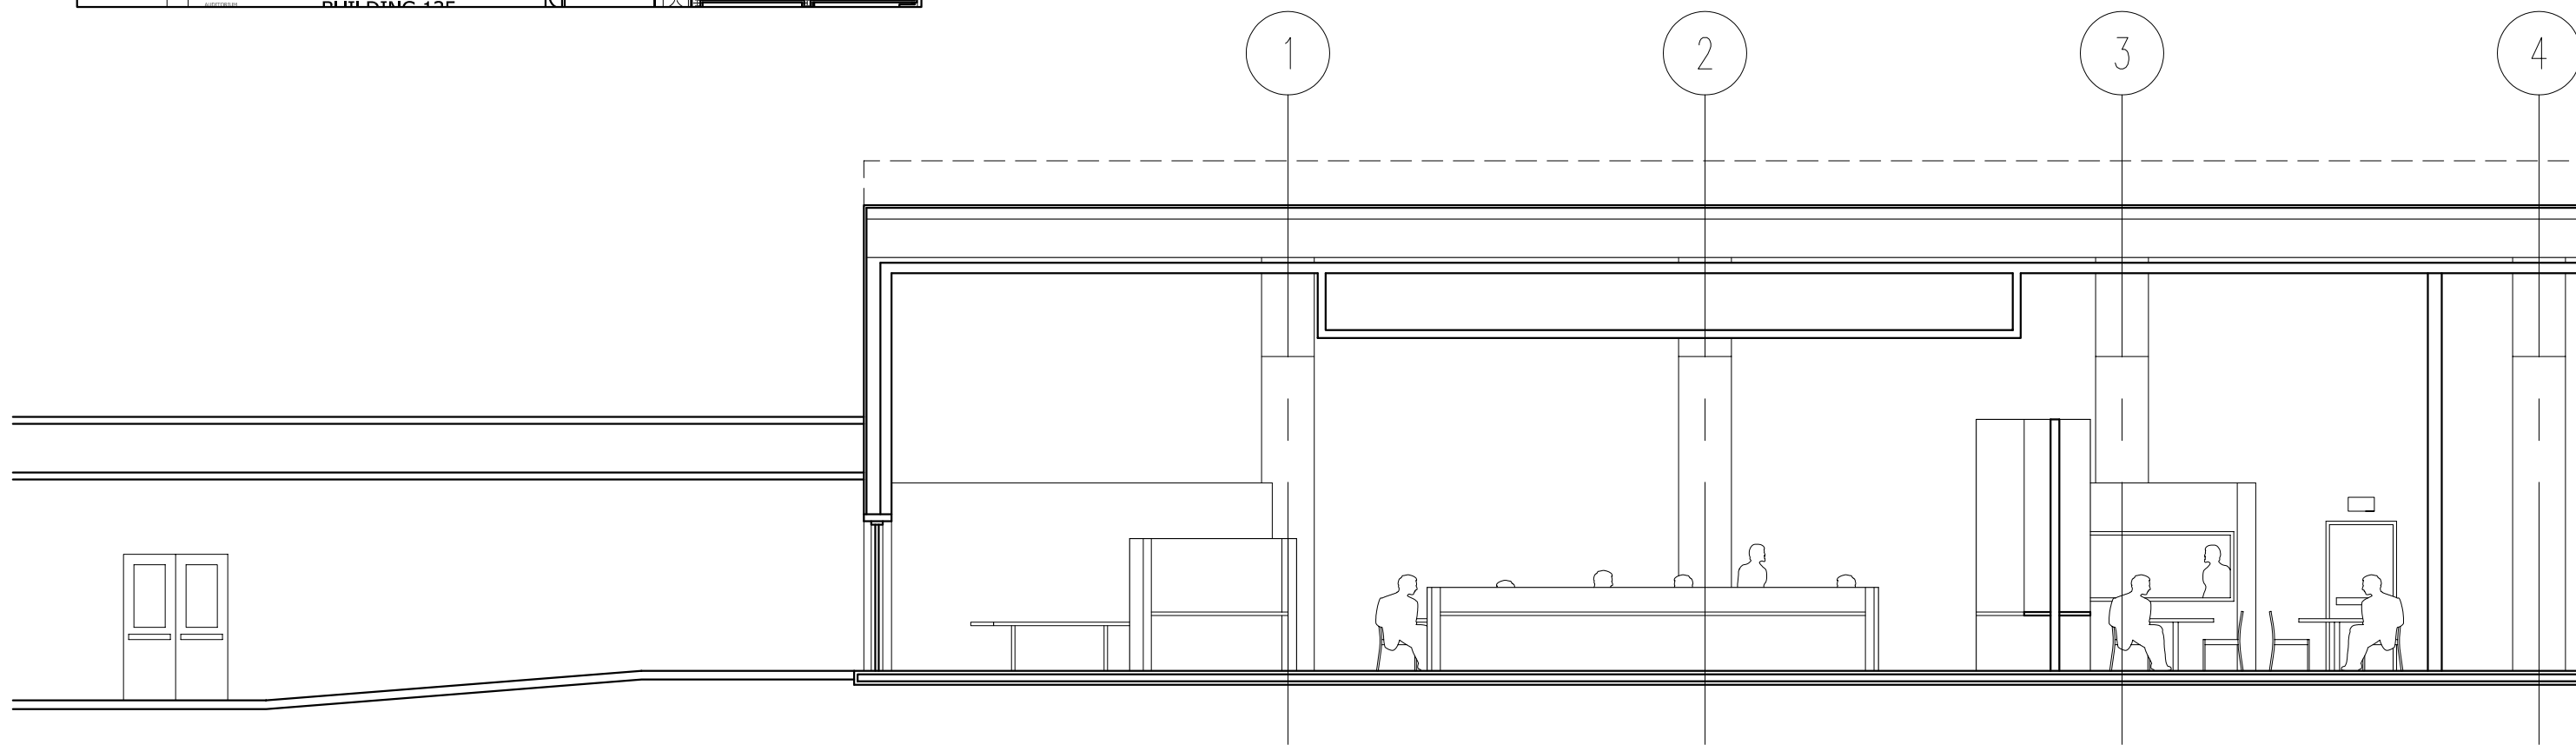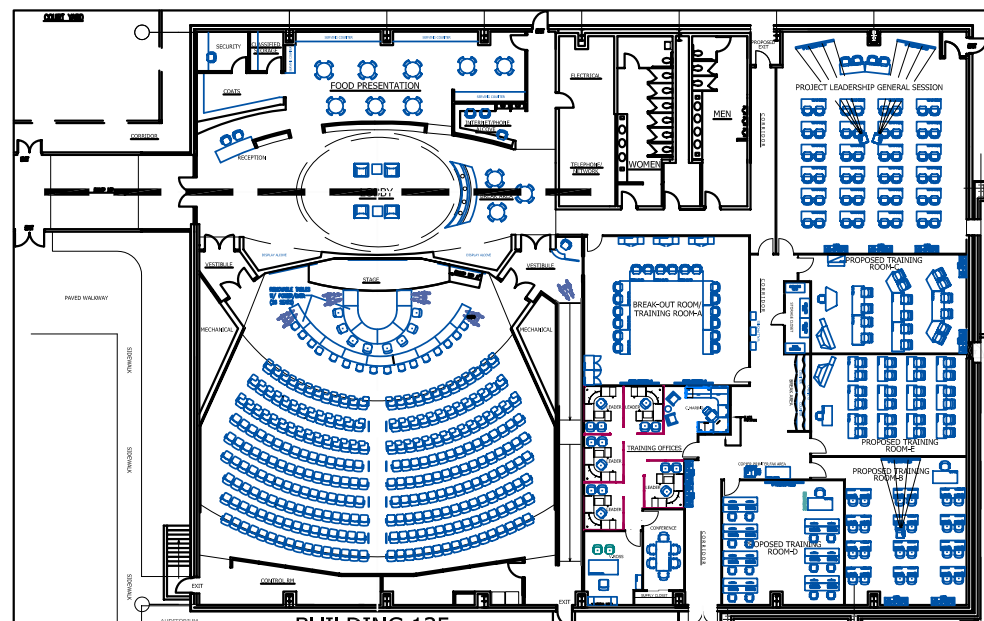

Scale 1/8" = 1'



Auditorium Section
Scheme 4 - Maximum Rake